


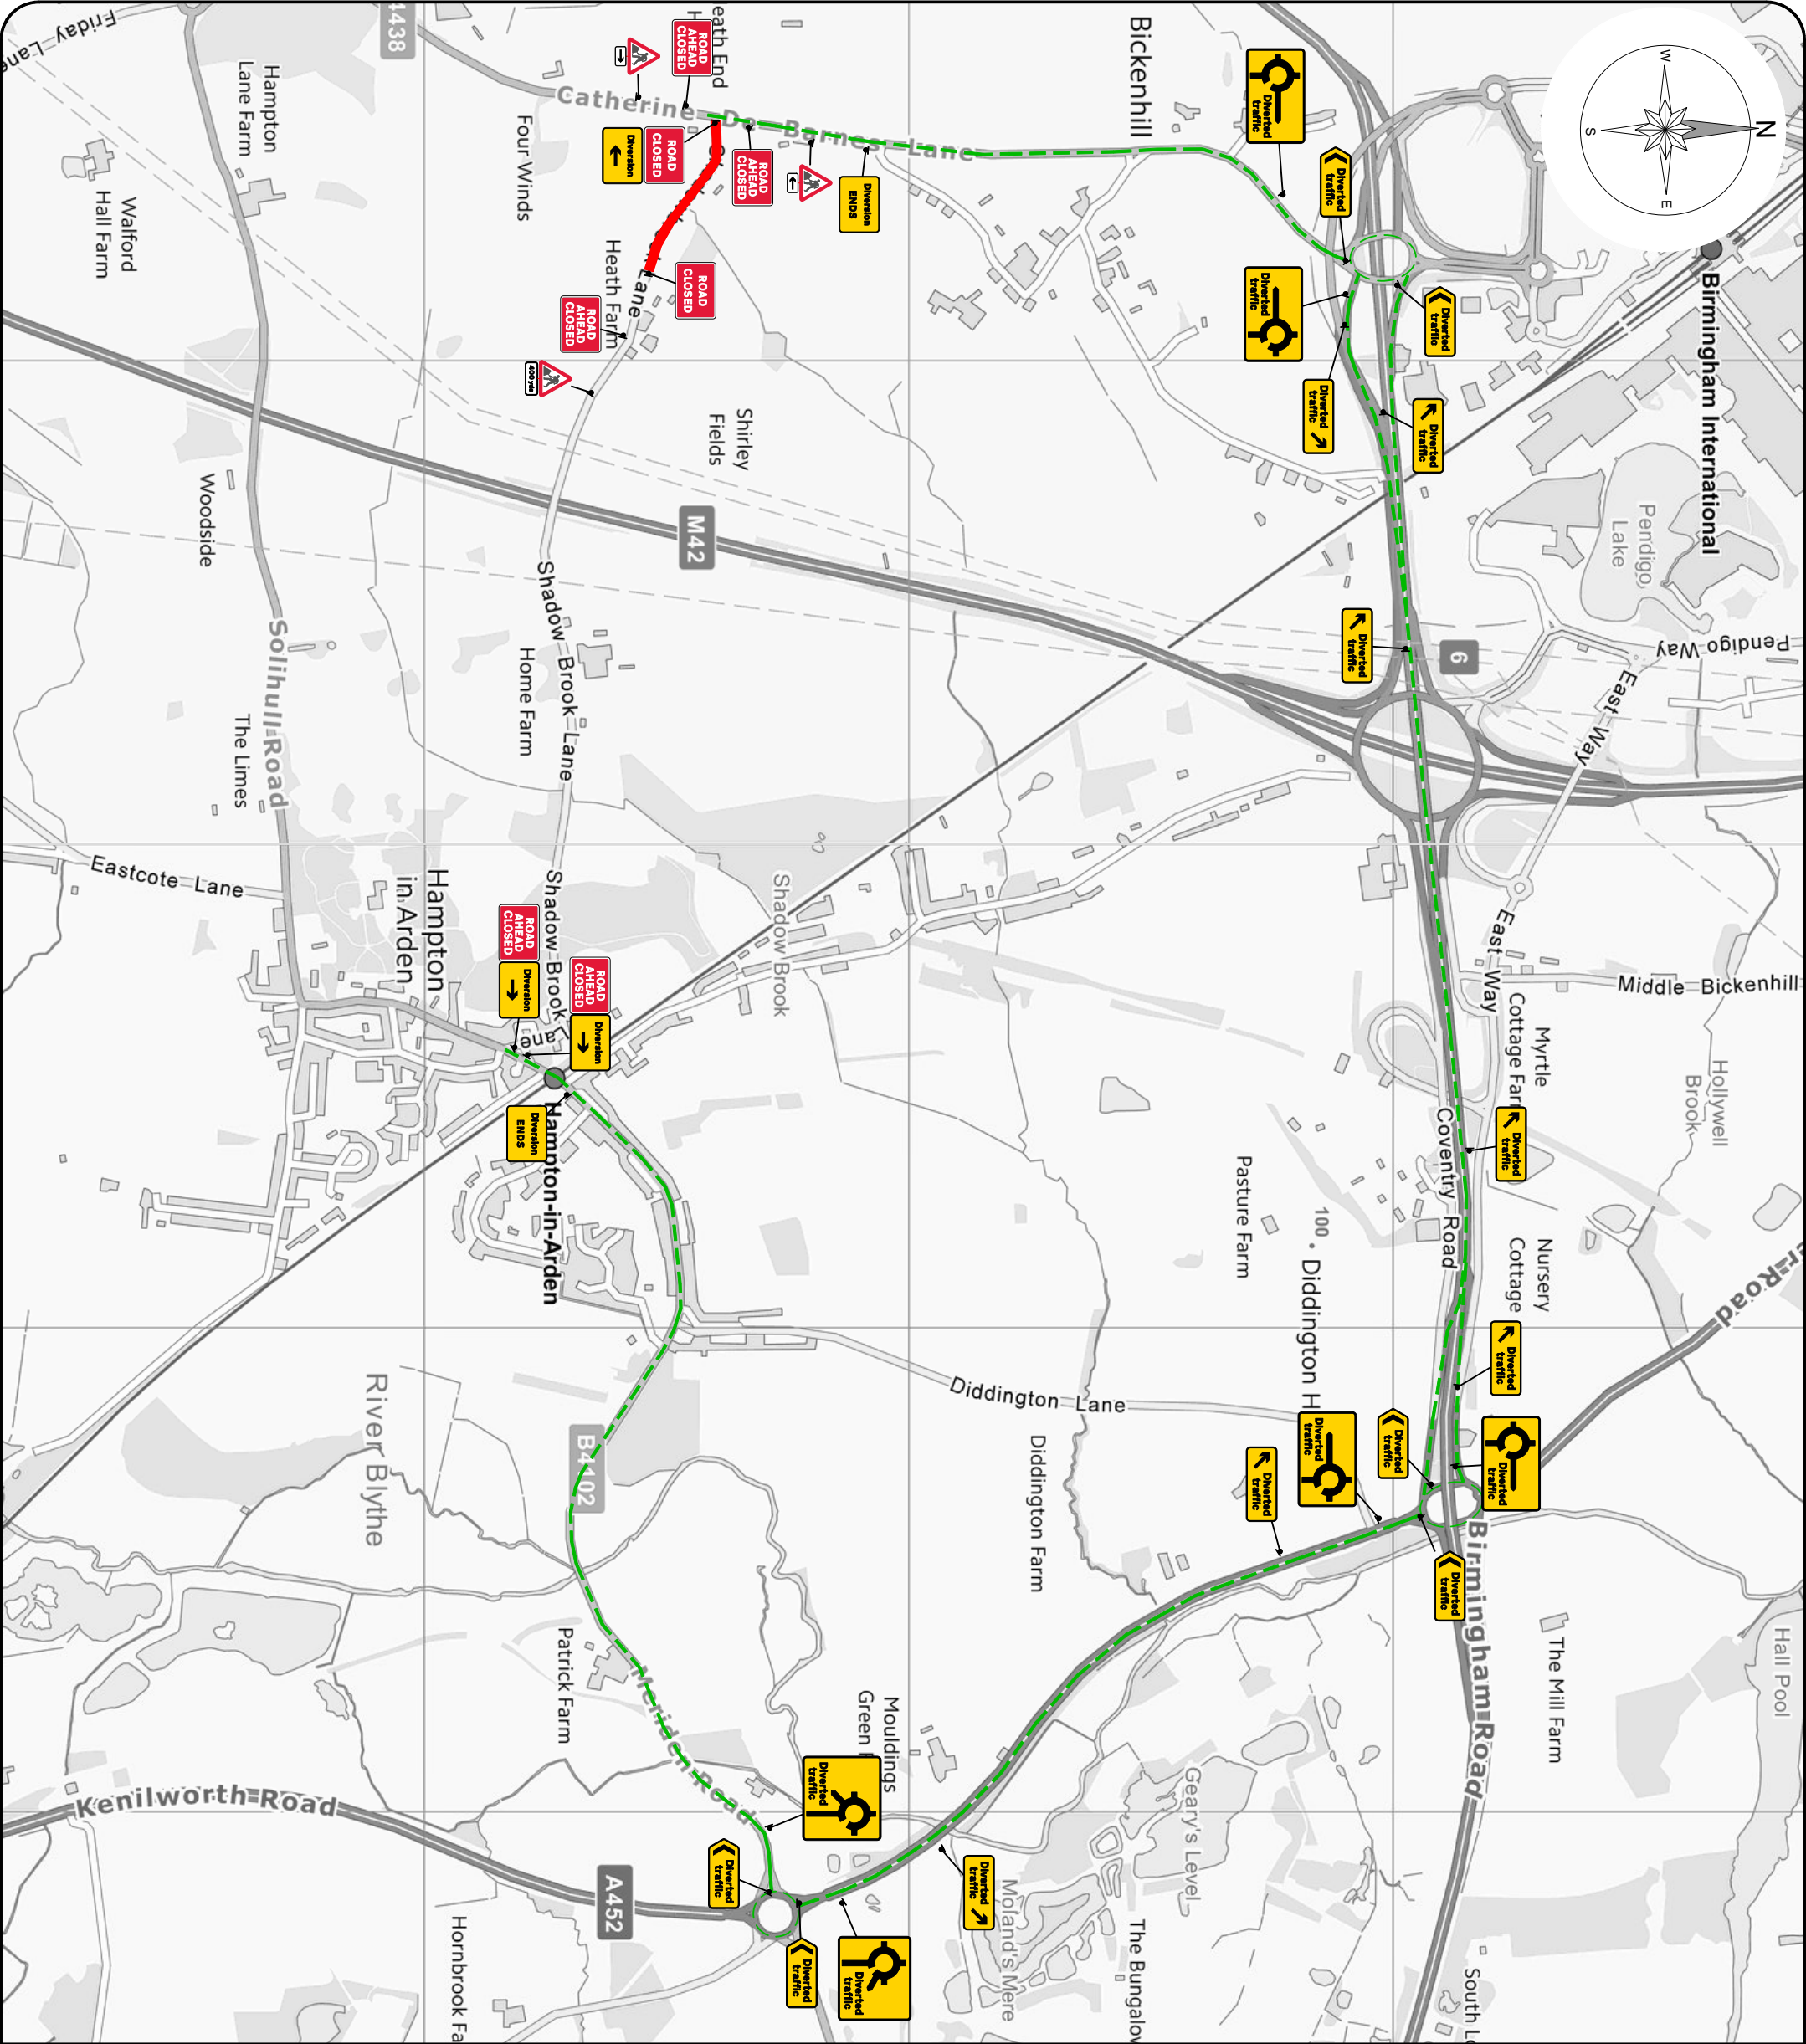

Key:			
	Line of Works		Temporary Traffic Signal
	Works Area		Stop & Go Board
	Road Closure		Permanent Traffic Signal
	Diversion Route		Temporary Ped Signal
	Cone		Existing Bus Stop
	Pedestrian Barrier		3.5T Van
	Temporary Sign		

Notes:	
Min width of sidewalks safety zone (S)	
Min length of longways clearance (L)	

Rev	Date	Comments	By	Chk
A	29/06/2021	Diversion route revised	BN	CM

Working in Partnership with

traffix

total traffic & event management solutions

Old Arden Brickworks | Bickenhill | Solihull | West Midlands | B92 0DY
t +44 (0)800 819 9001 | t +44 (0)1675 442507
info@traffixuk.com | www.traffixuk.com

Project title: Traffic Management			
Drawing title: Proposed Road Closure Shadowbrook Lane Hampton in Arden, Solihull B92 0DB			
Date: 28/06/2021	Scale: NTS	Paper: A3	
Drawn: BN	Checked: CM	Approved: KR	
Project Number: TFX KR4905	Drawing Number: 001	Revision: A	

This drawing is copyright & the property of Traffix & must not be copied in whole or in part without their written permission. Copyright is reserved. ©
This drawing must not be scaled.
The Contractor is to report all discrepancies & errors to the Contract Manager prior to works commencing.