


**DETAIL B ③**

Single Dual carriageway 40m or less - 450mm traffic cones, spacing 1.5m, staggered 1.5m. Dual carriageway national speed limit - 750mm traffic cones, spacing 1.5m, staggered 1.5m.

Notes:

- During darkness, warning lights to BS EN 12352:2006 should be used.
- 2.45m roadworks have 1.5m spacing, no relocation.
- 2.45m roadworks have 1.5m spacing, no relocation.
- 2.45m roadworks have 1.5m spacing, no relocation.
- 2.45m roadworks have 1.5m spacing, no relocation.

For best tapes and the ticking wheel of lane changes.

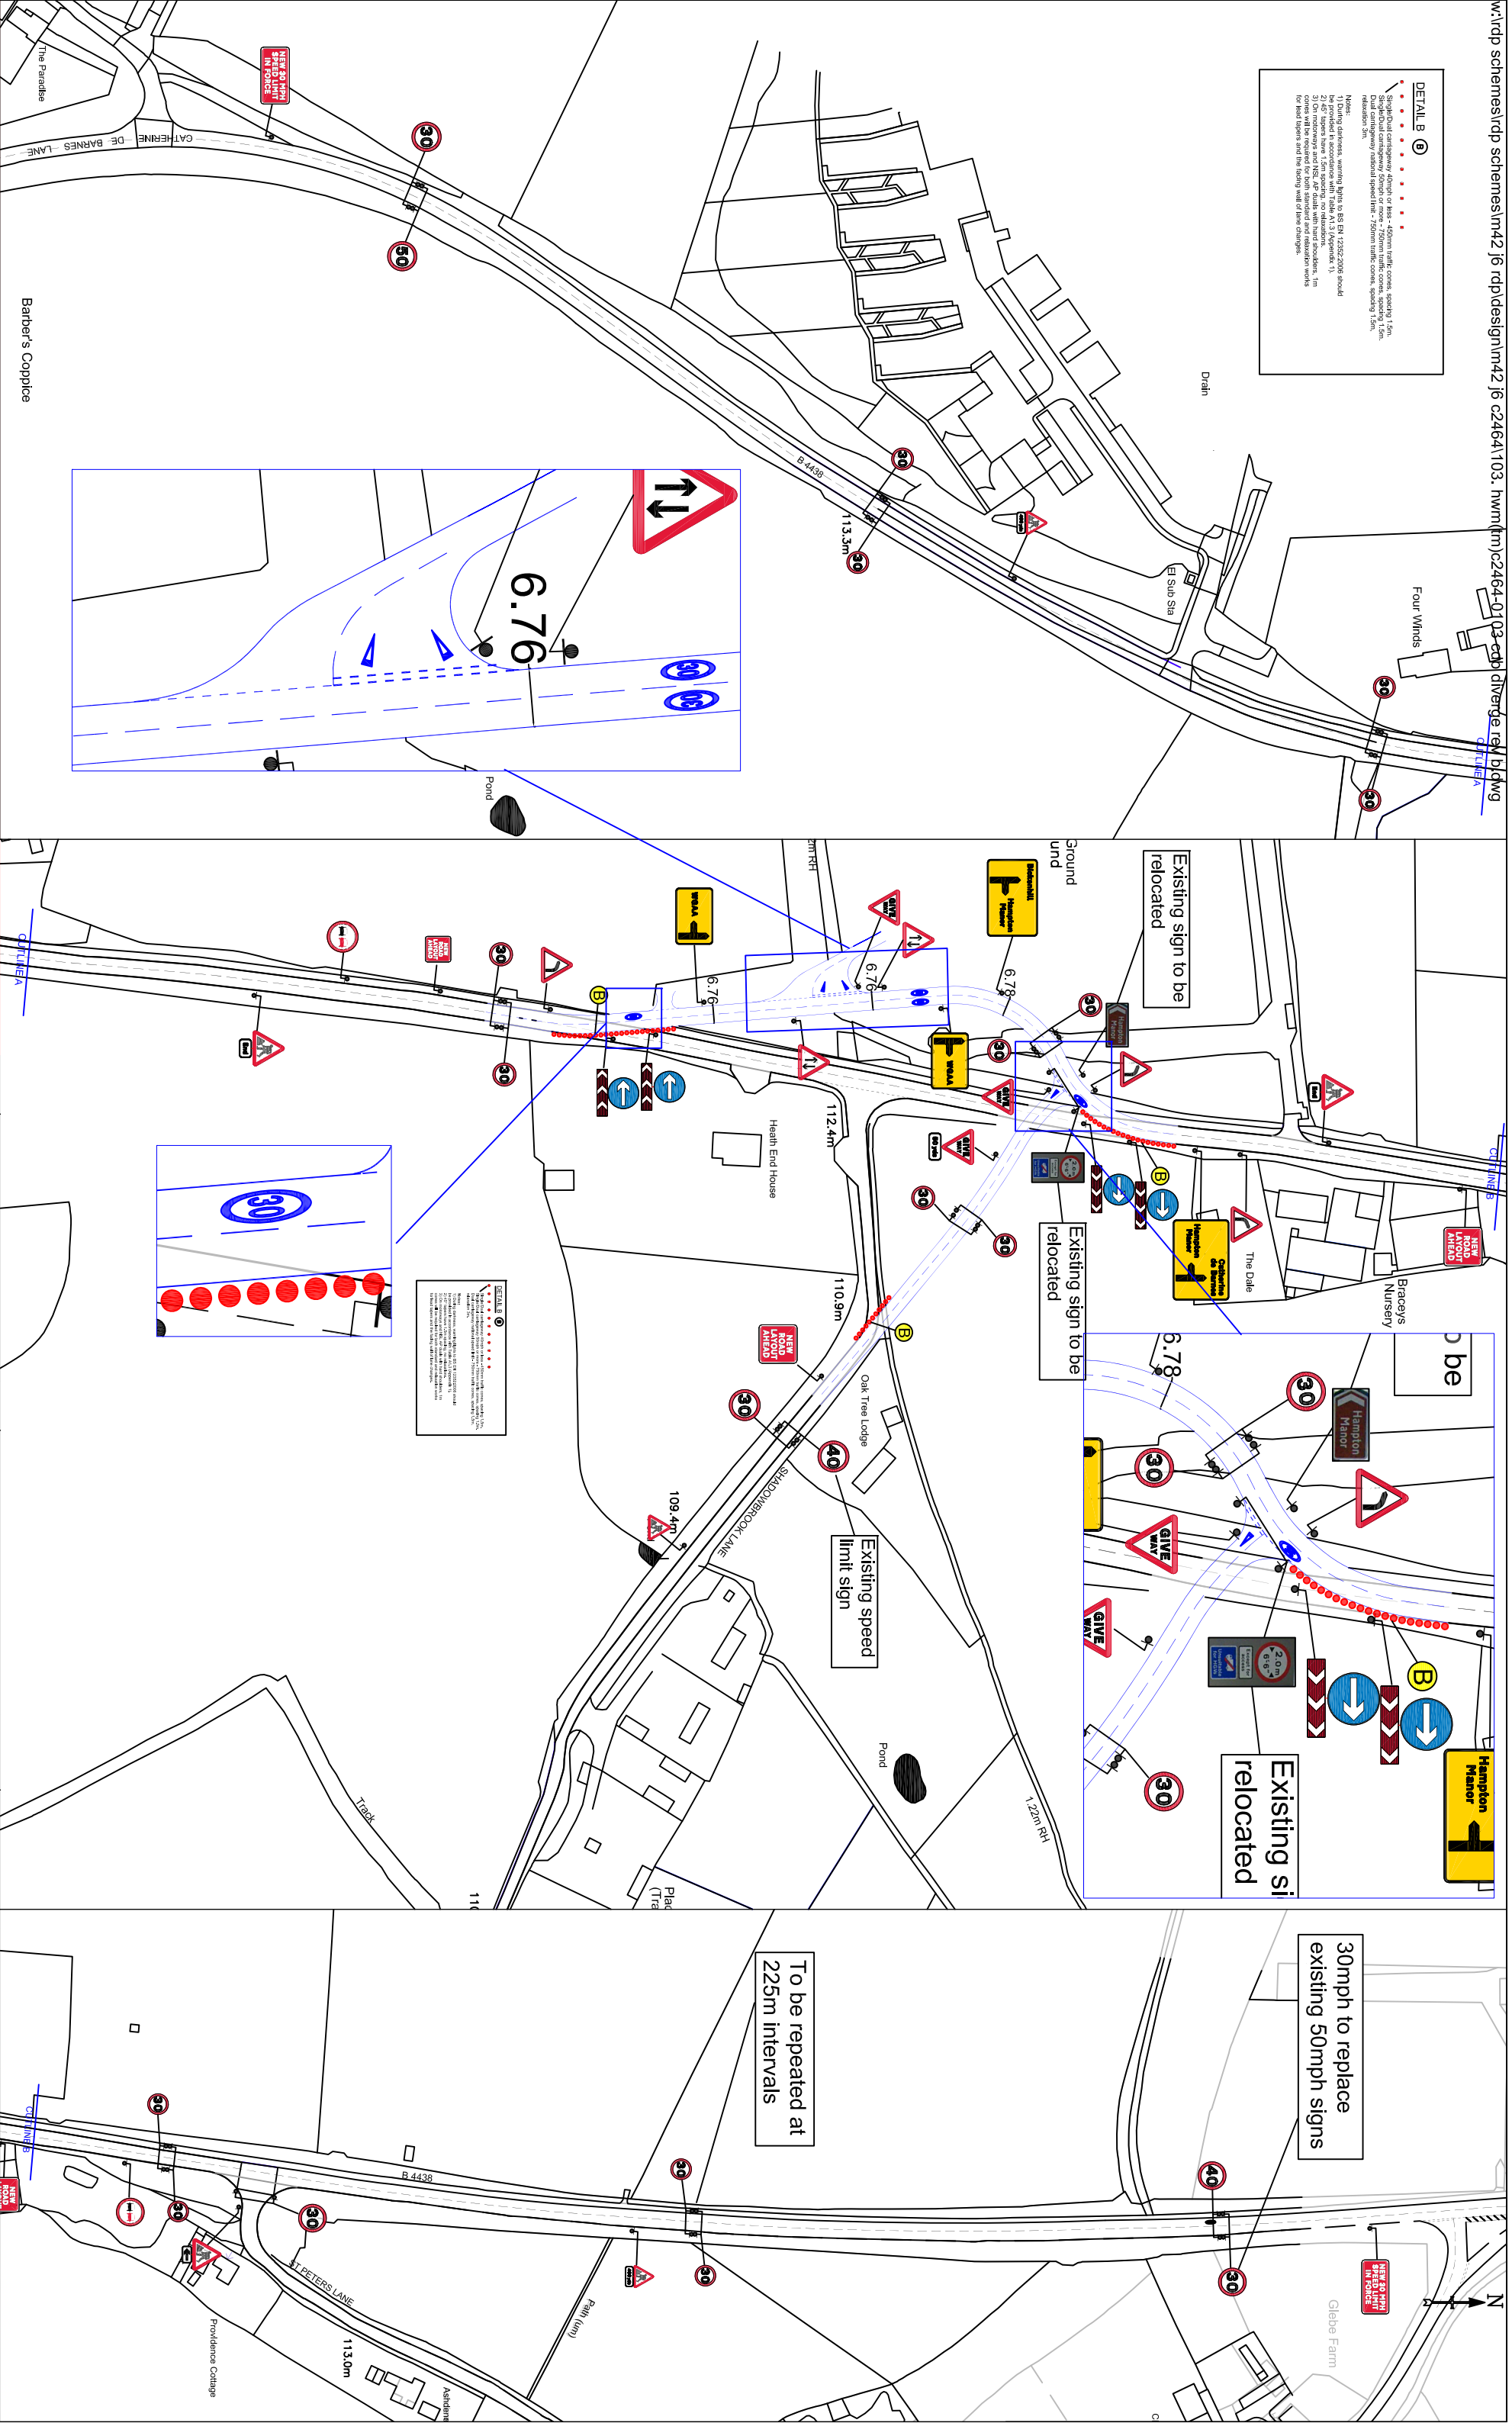

DESIGNERS CHECK LIST		Have we been informed of any Overhead obstructions ie overhead cables?? (G56 requirements)		Have we been informed of any significant risk of people and plant interface??		OVERHEAD STRUCTURES		WORKING ACCESSSES		OVERHEAD CABLES		DRAWING NO.	
Is an airlock system required??	<input type="checkbox"/> YES <input checked="" type="checkbox"/> NO	<input type="checkbox"/> YES <input checked="" type="checkbox"/> NO	<input type="checkbox"/> YES <input checked="" type="checkbox"/> NO	<input type="checkbox"/> YES <input checked="" type="checkbox"/> NO	<input type="checkbox"/> YES <input checked="" type="checkbox"/> NO	Mark the extent of the hazard with blue cones and a white sleeve.	Mark the extent of the hazard with blue cones and a white sleeve.	Signs face oncoming traffic, workers cannot see them and will be unaware of the works access location. Please green cones with white sleeves or either side of the works access point, inside the works, not as part of the site boundary zone.	Mark the extent of the hazard with blue cones and a yellow sleeve, carrying an electrical hazard symbol and message.	Mark the extent of the hazard with blue cones and a yellow sleeve, carrying an electrical hazard symbol and message.	Mark the extent of the hazard with blue cones and a yellow sleeve, carrying an electrical hazard symbol and message.	Drawn by: M Sludde	Date: 22/10/21

HW Martin Traffic Management

Forlough Lane

Derbyshire

DE56 5JY

Tel: 01773 813213

Email: traffic@hwmartin.com

www.hwmartin.com

highways

england

SKANSKA

Client:

Contractor:

Project Title:

Drawing Title:

Special signs added

Shadowbrook Lane re-alignment

Balmouth Link amended

Drawing line marked up, TM Added

Date

18/11/21

19/11/21

27/10/21

28/11/20

Checked by: Sam Clarke

Date: 22/10/21

Approved by: J Cormpton

Date: 22/10/21

©2017 HW Martin (Traffic Management) Ltd.

This drawing may not be copied, modified or used for any other purpose other than that for which it is provided without the written permission of HW Martin (Traffic Management) Ltd.

Status: For Comment

Sheet No: 1 of 1

Rev: D

Scale: N/T/S

HWMTM/C2464-0103