


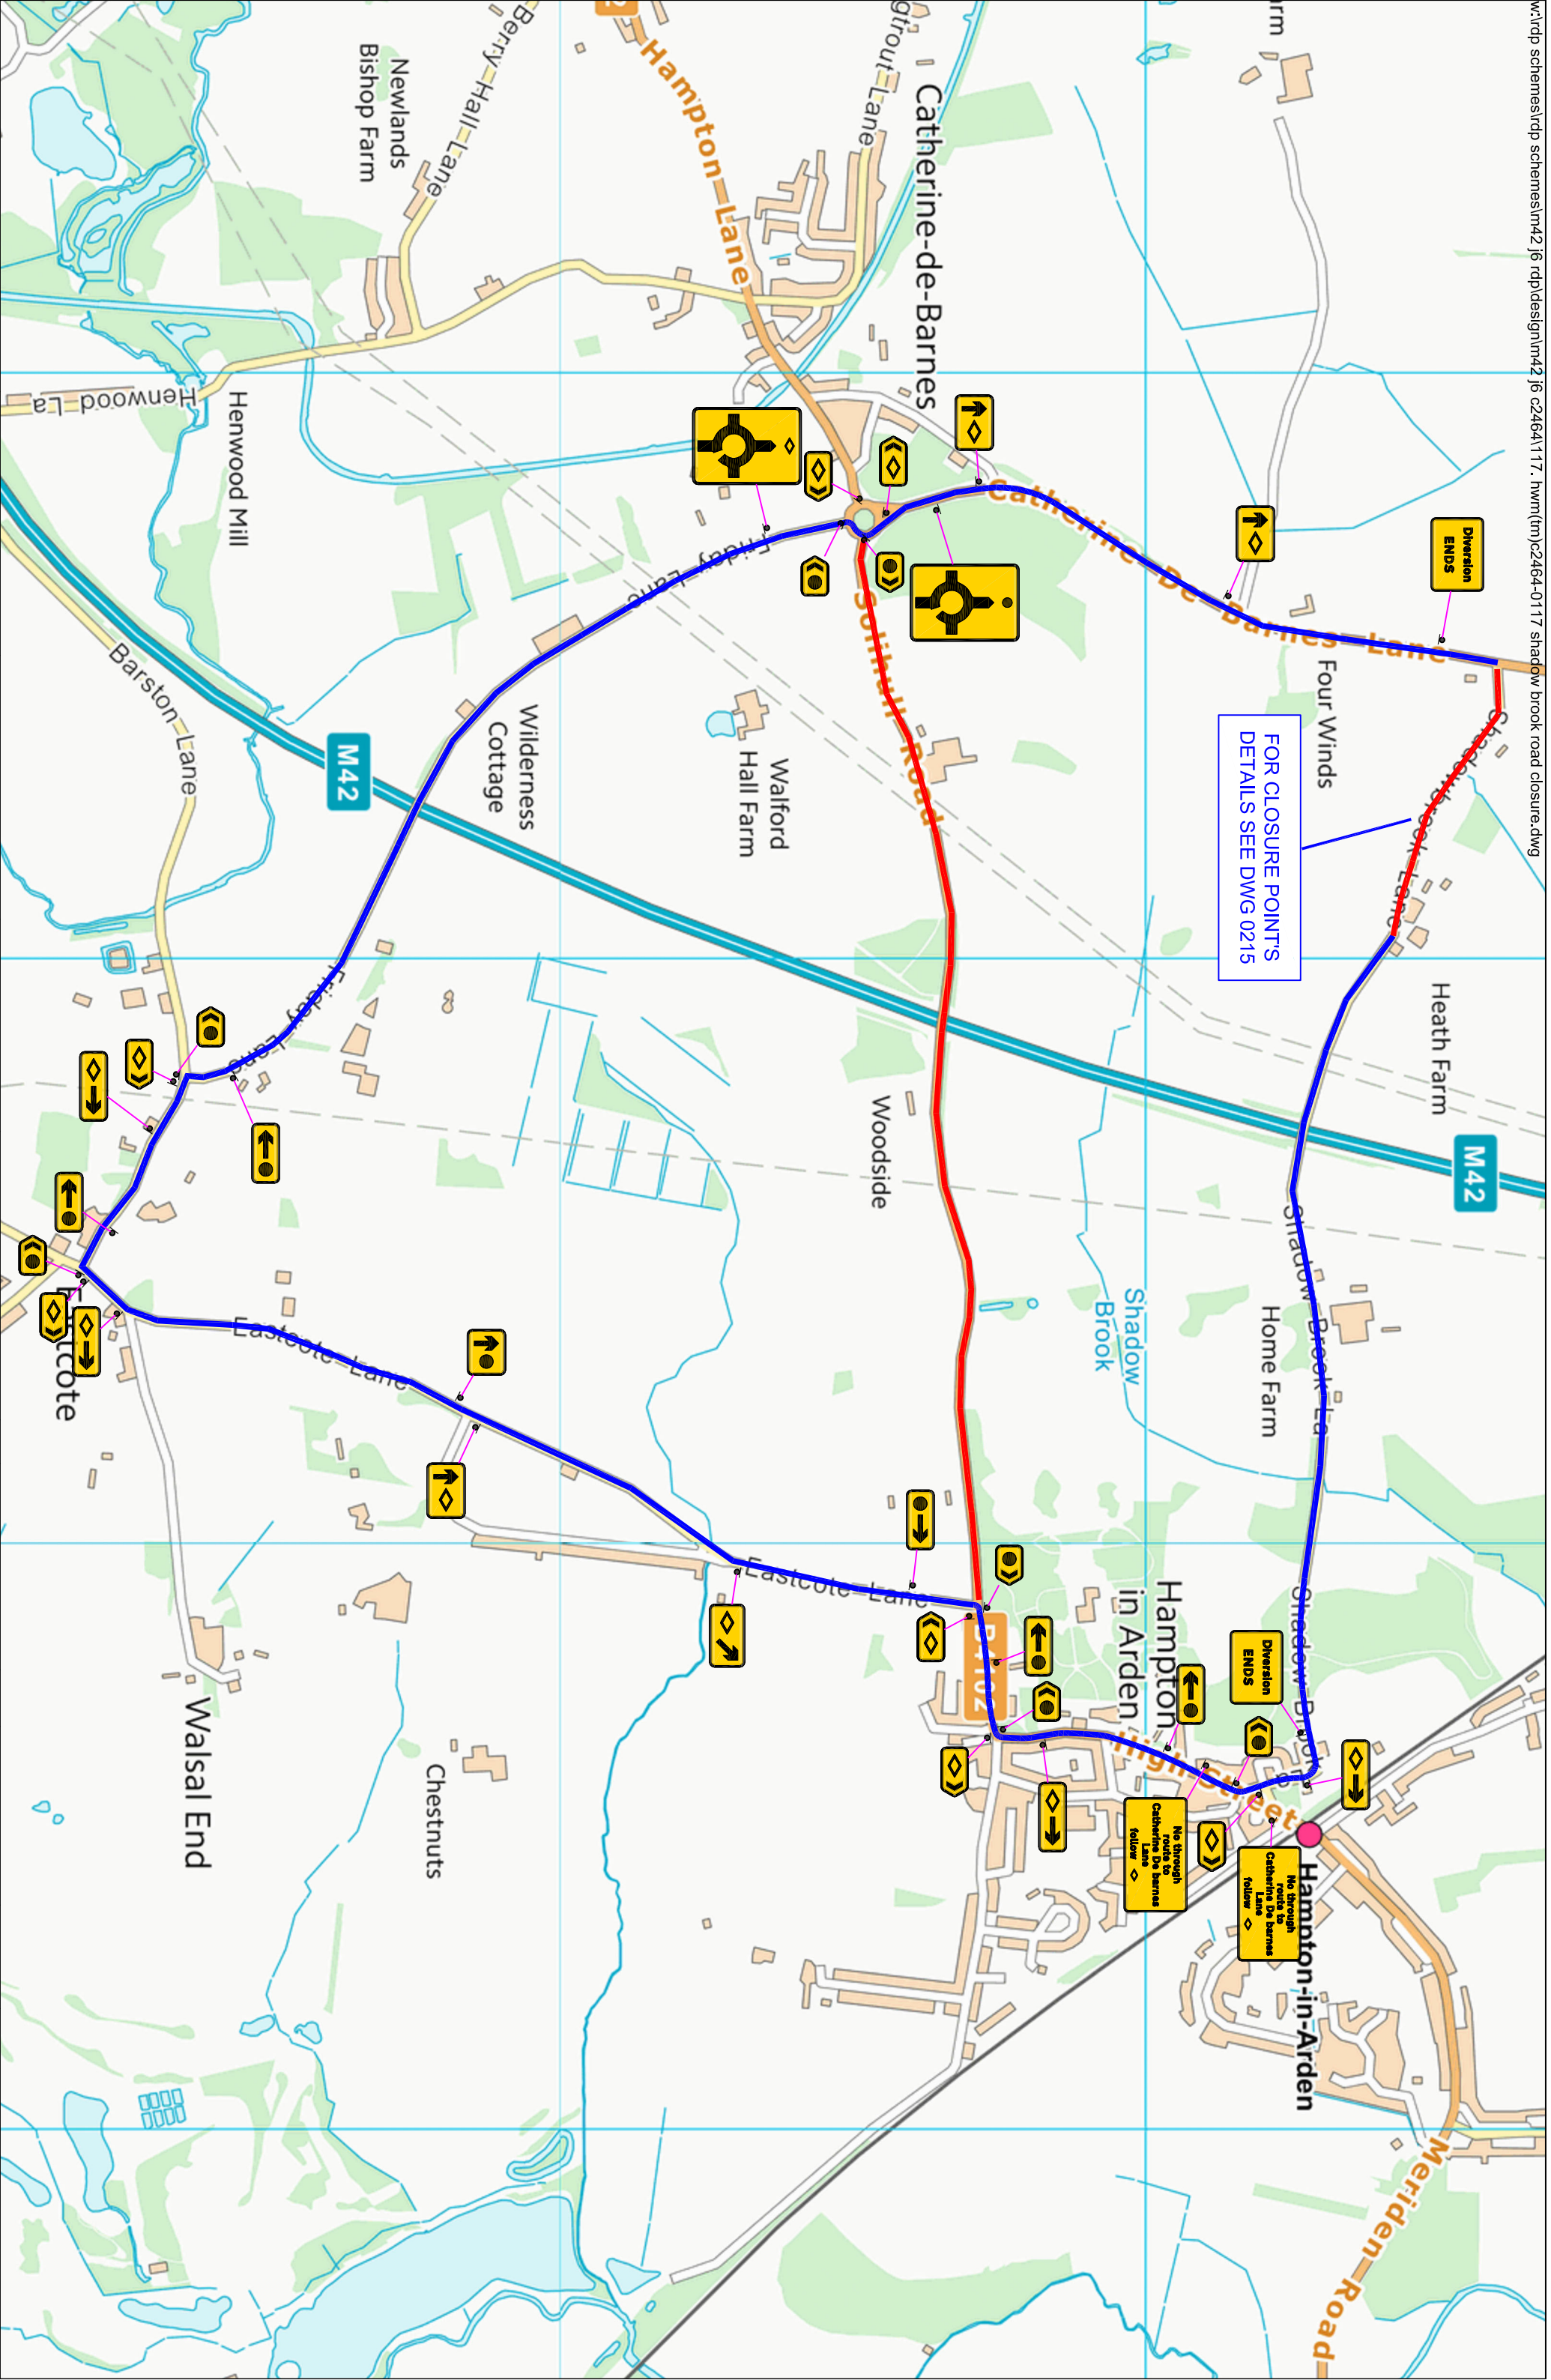

FOR CLOSURE POINTS
DETAILS SEE DWG 0215

Client:		Contractor:		Project Title:		Drawing Title:		Drawing No:	
HW Martin Traffic Management Fordville Lane Brockwell Derbyshire DE56 5JY Tel: 01773 813213 Email: traffic@hwmartin.com www.hwmartin.com		Children's Road Planning Ltd (0005584584).PWS		M42 J6		SHADOWBROOK LANE DIVERSION OVERVIEW		HWM(TM)C2464/0216	
Rev No		Details		Date		Drawn by: M Sluuds Jr		Date: 09/05/22	
						Checked by: Mark Sluuds		Date: 09/05/22	
						Approved by: Sam Clarke		Date: 09/05/22	
						This drawing may not be copied, modified or used for any other purpose other than that for which it is intended without the written permission of HW Martin (Traffic Management) Ltd.		Status: ☐ For Comment ☐ For Issue ☐ As Built	
						©2021 HW Martin (Traffic Management) Ltd.		Sheet No: 1 of 1	
						Original size: A3		Scale: N/T/S	